


# CITY OF NEWBERG

## HUMANKIND HOMES PILOT PROJECT

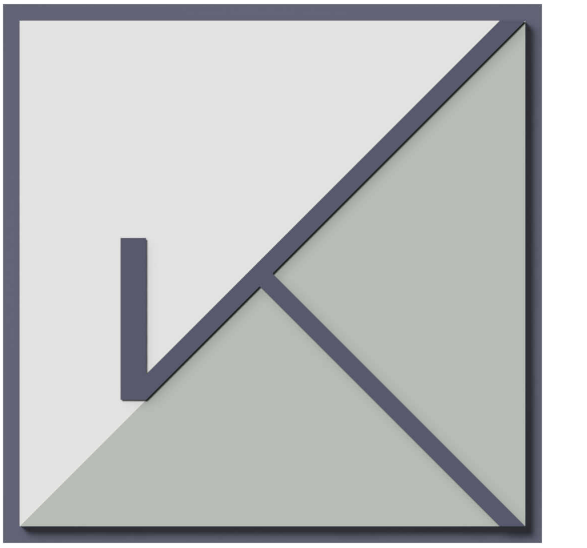

CITY OF NEWBERG - PILOT

201 E 4th St  
Newberg, OR 97132

Date 02.25.2024

Drawn by

Checked by

No.	Description	Date


TITLE SHEET

T0.00


Scale



① SITE VICINITY MAP  
1" = 20'-0"

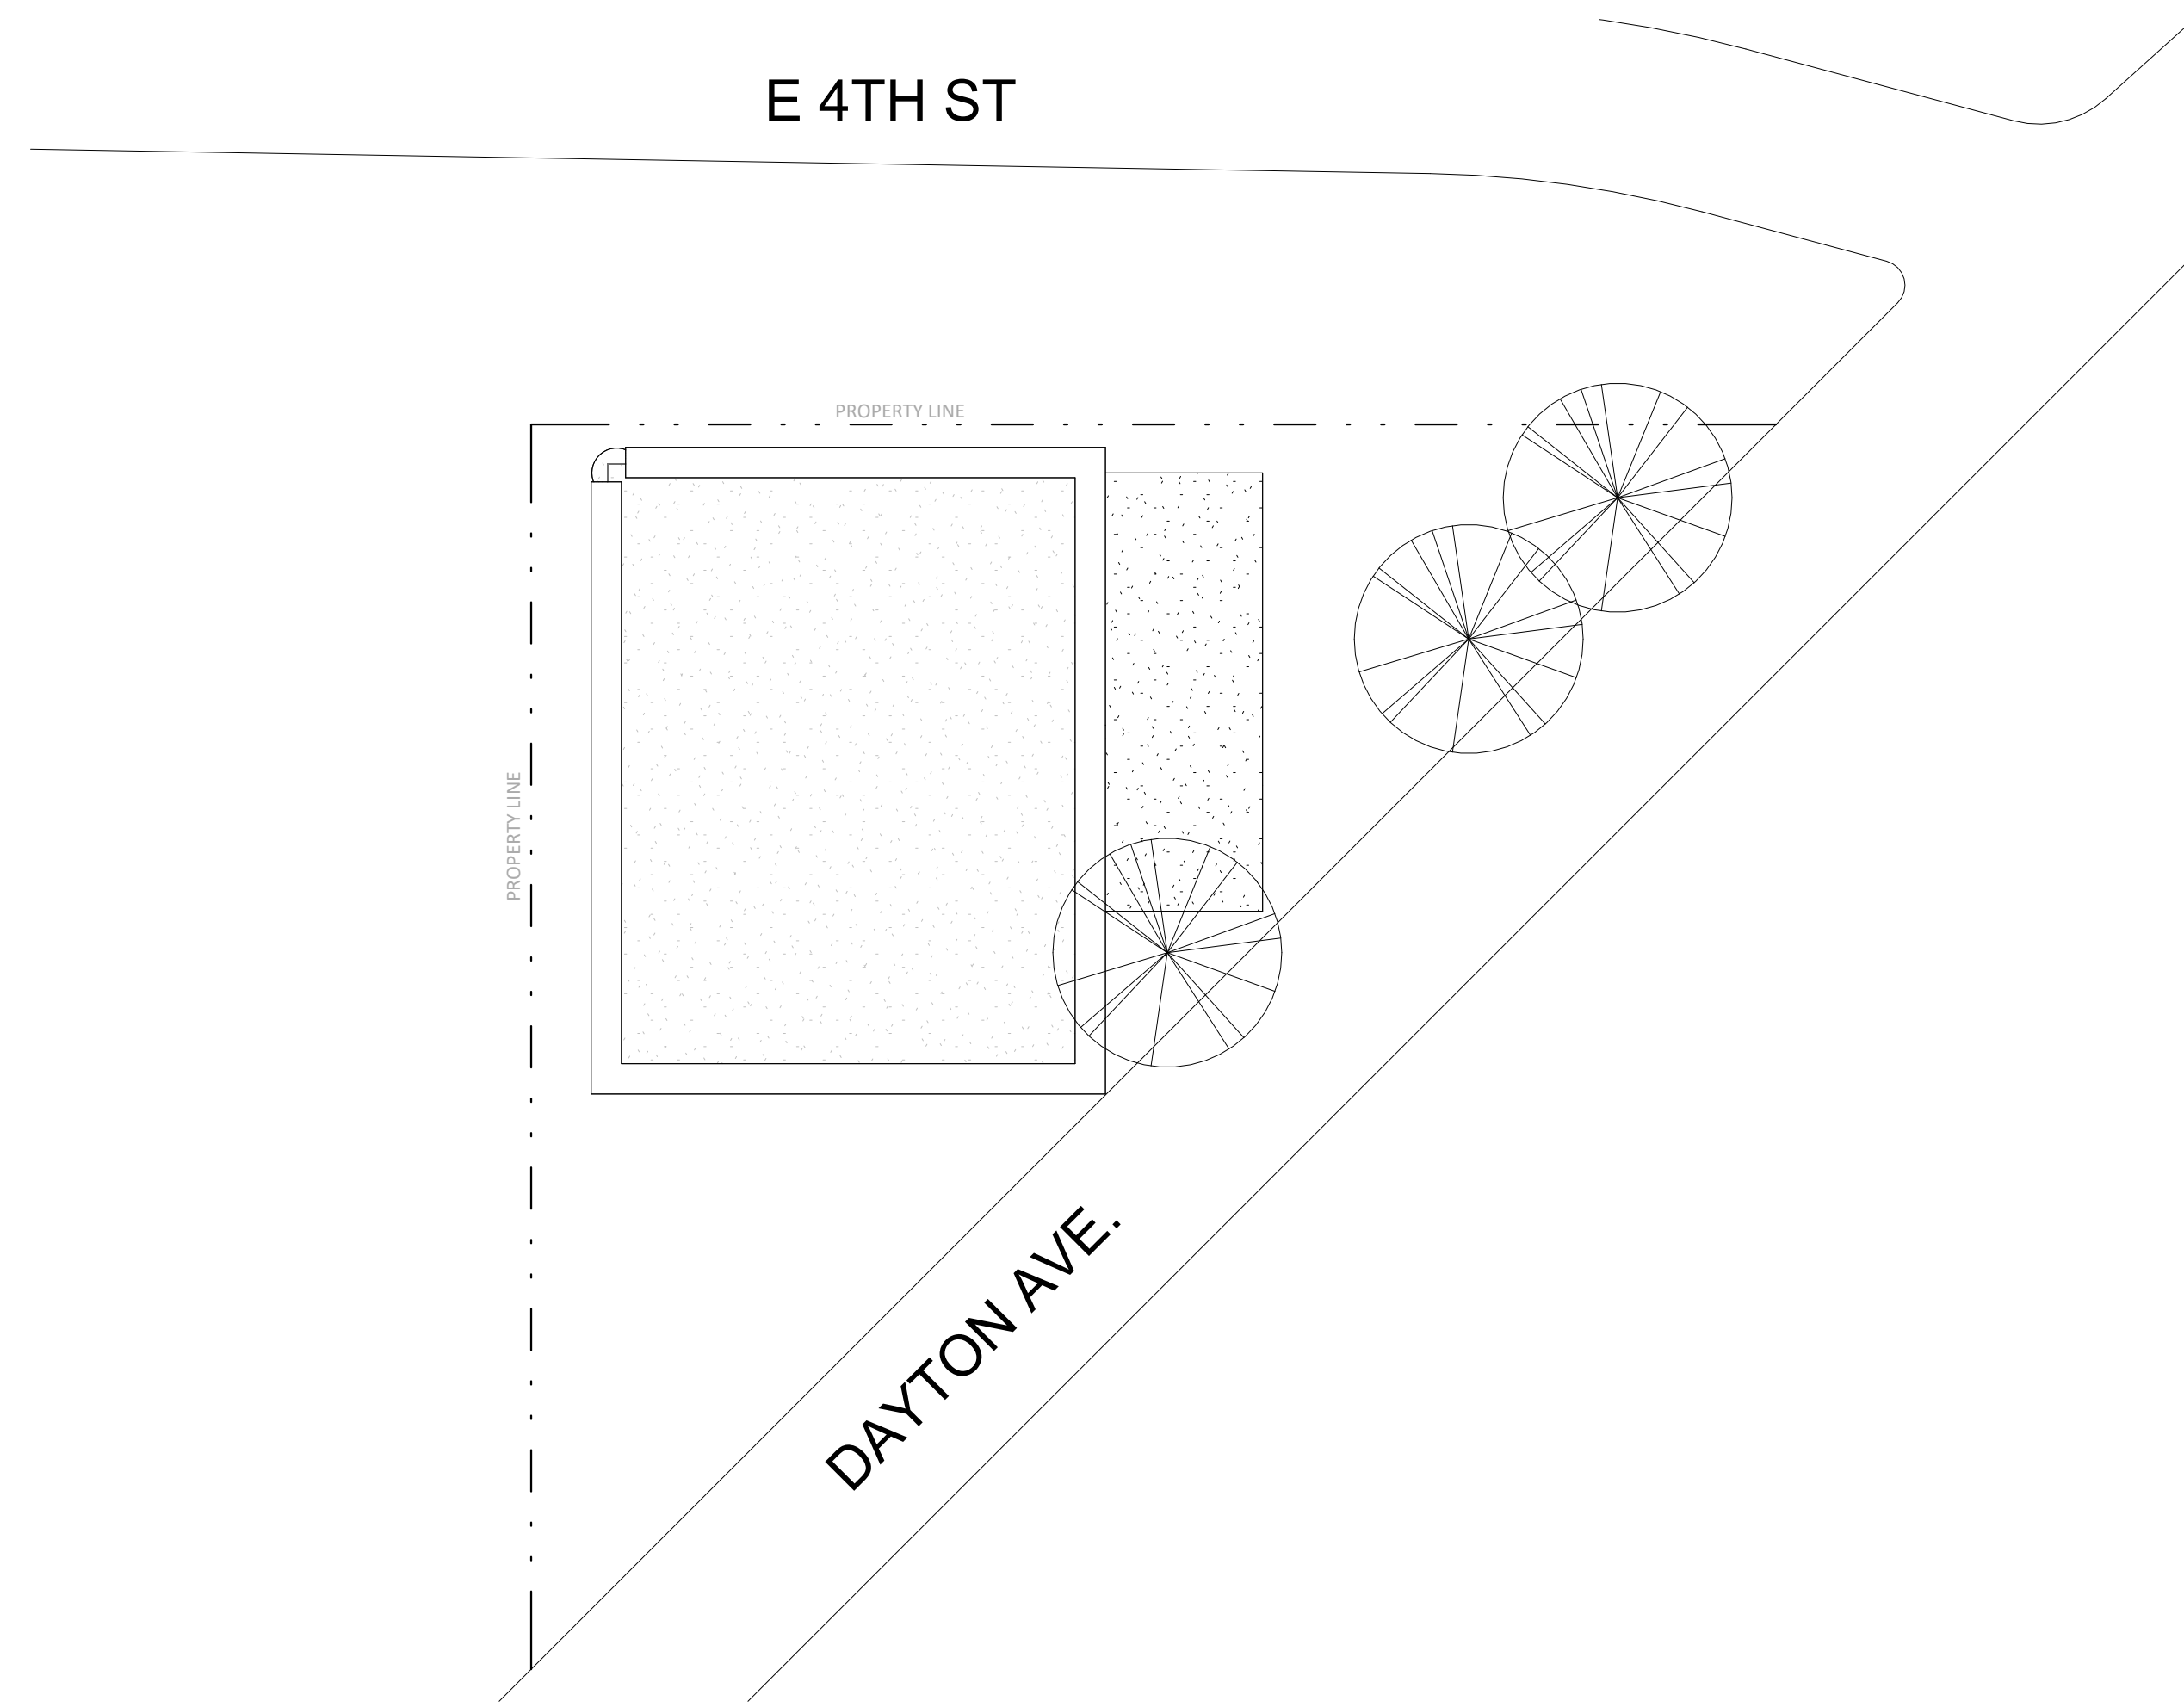

② SITE PLAN  
1" = 10'-0"

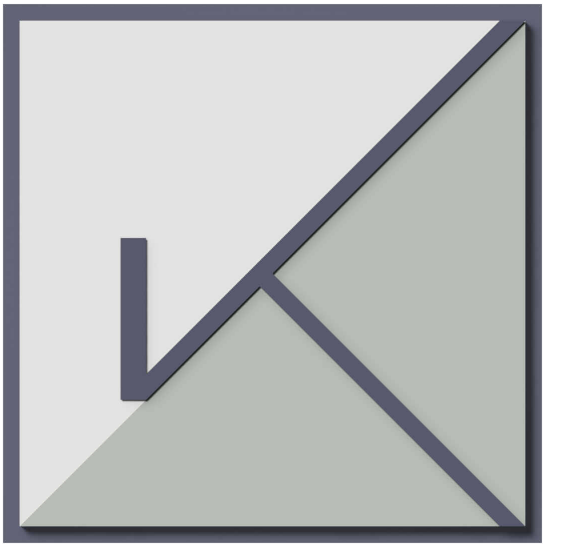

# CITY OF NEWBERG - PILOT

201 E 4th St  
Newberg, OR 97132


Date	02.25.2024
Drawn by	Author
Checked by	Checker

No.	Description	Date


SITE PLAN

A0.0

Scale As indicated

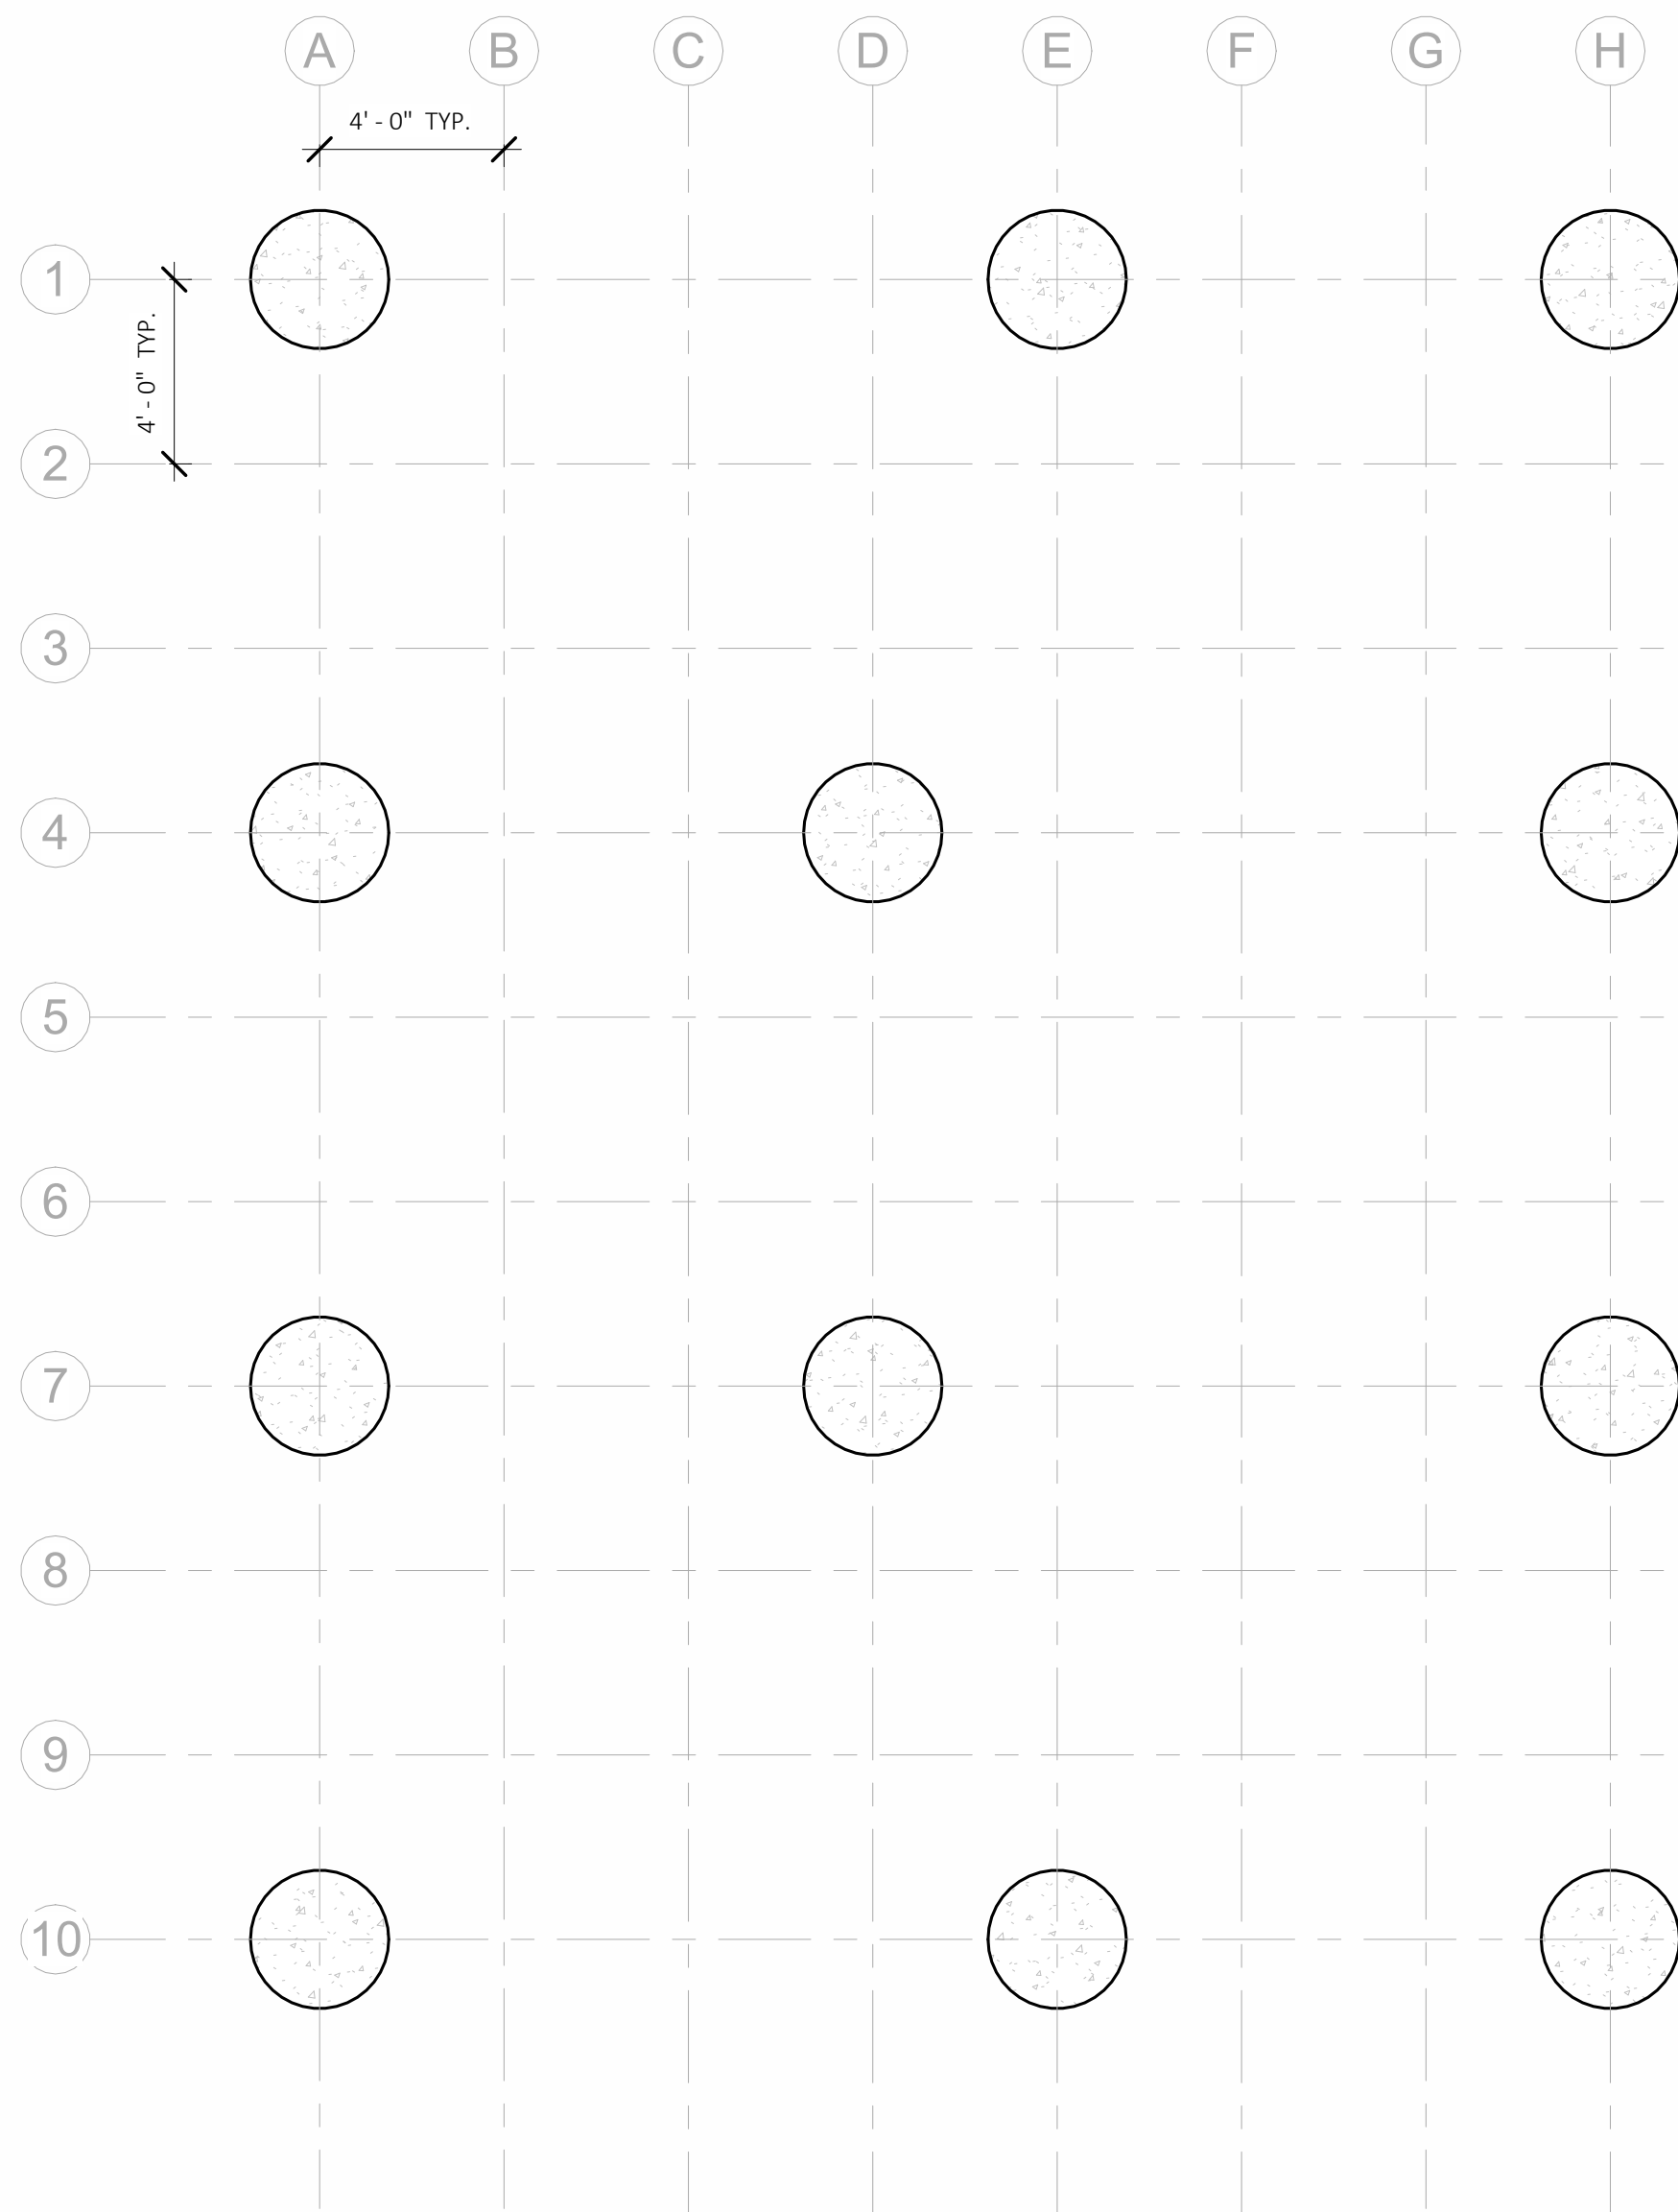


1 FOUNDATION PLAN  
1/4" = 1'-0"

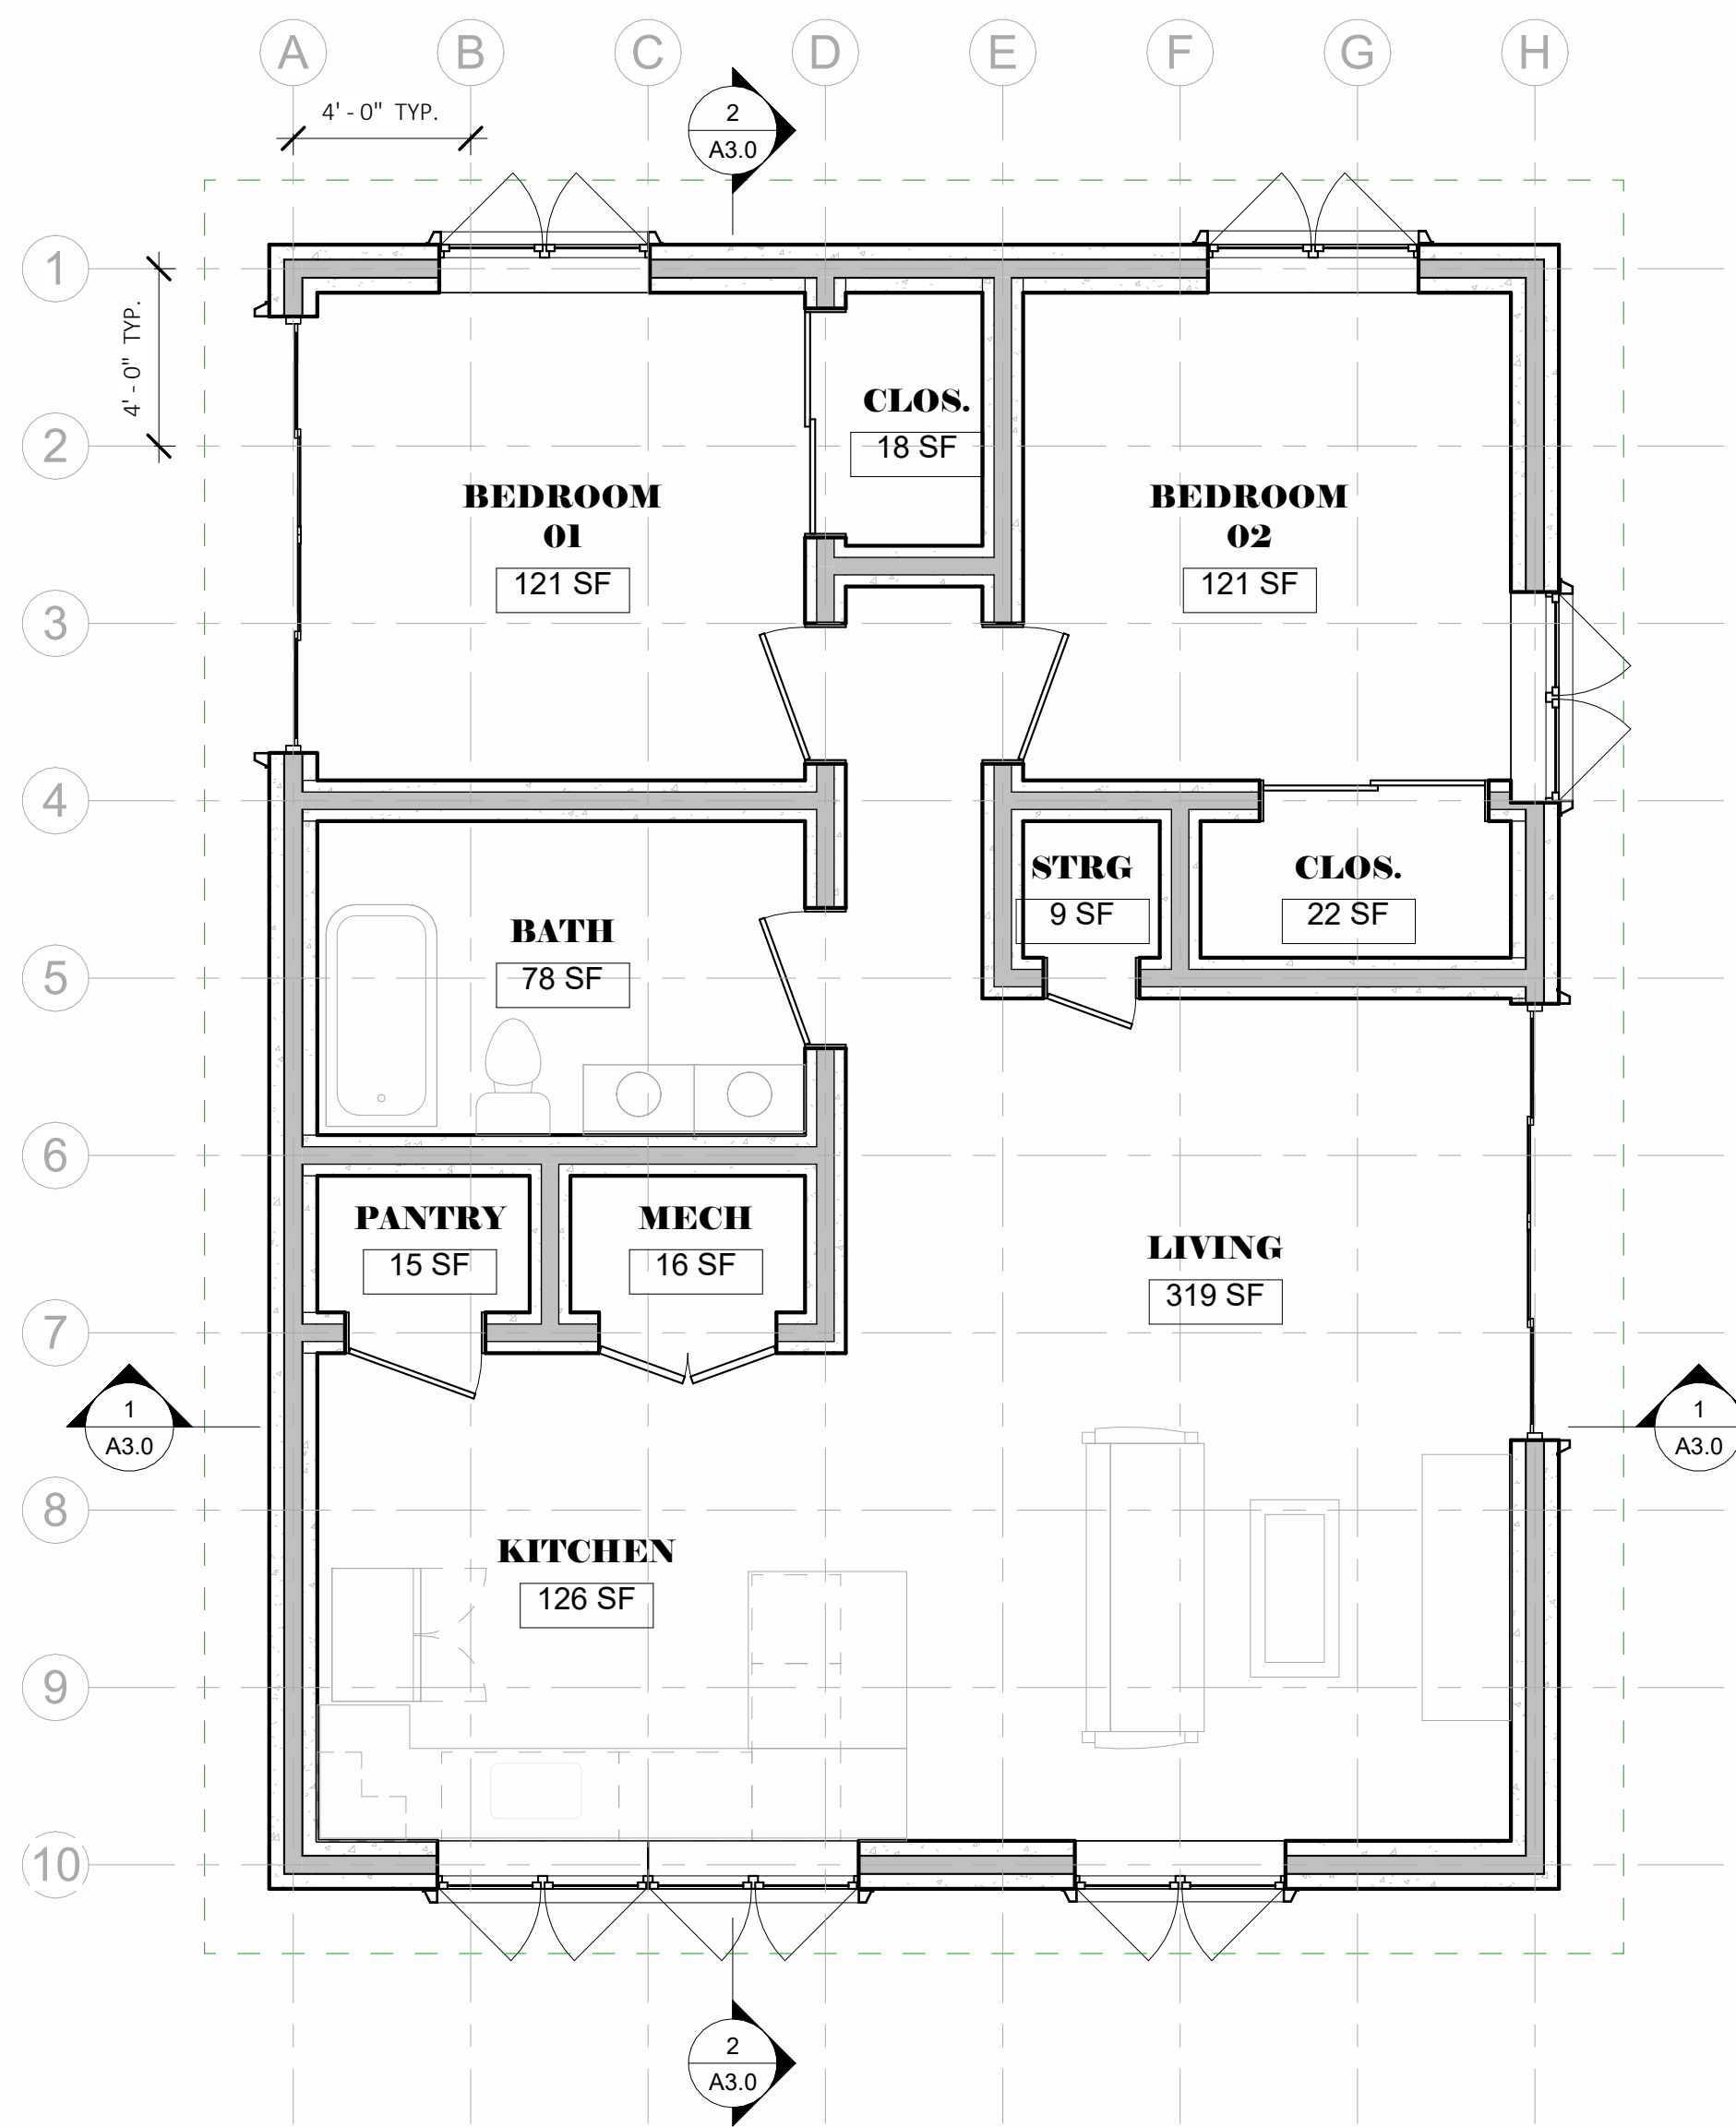


3 LEVEL 1 FLOOR PLAN  
1/4" = 1'-0"




5 ROOF PLAN  
1/4" = 1'-0"

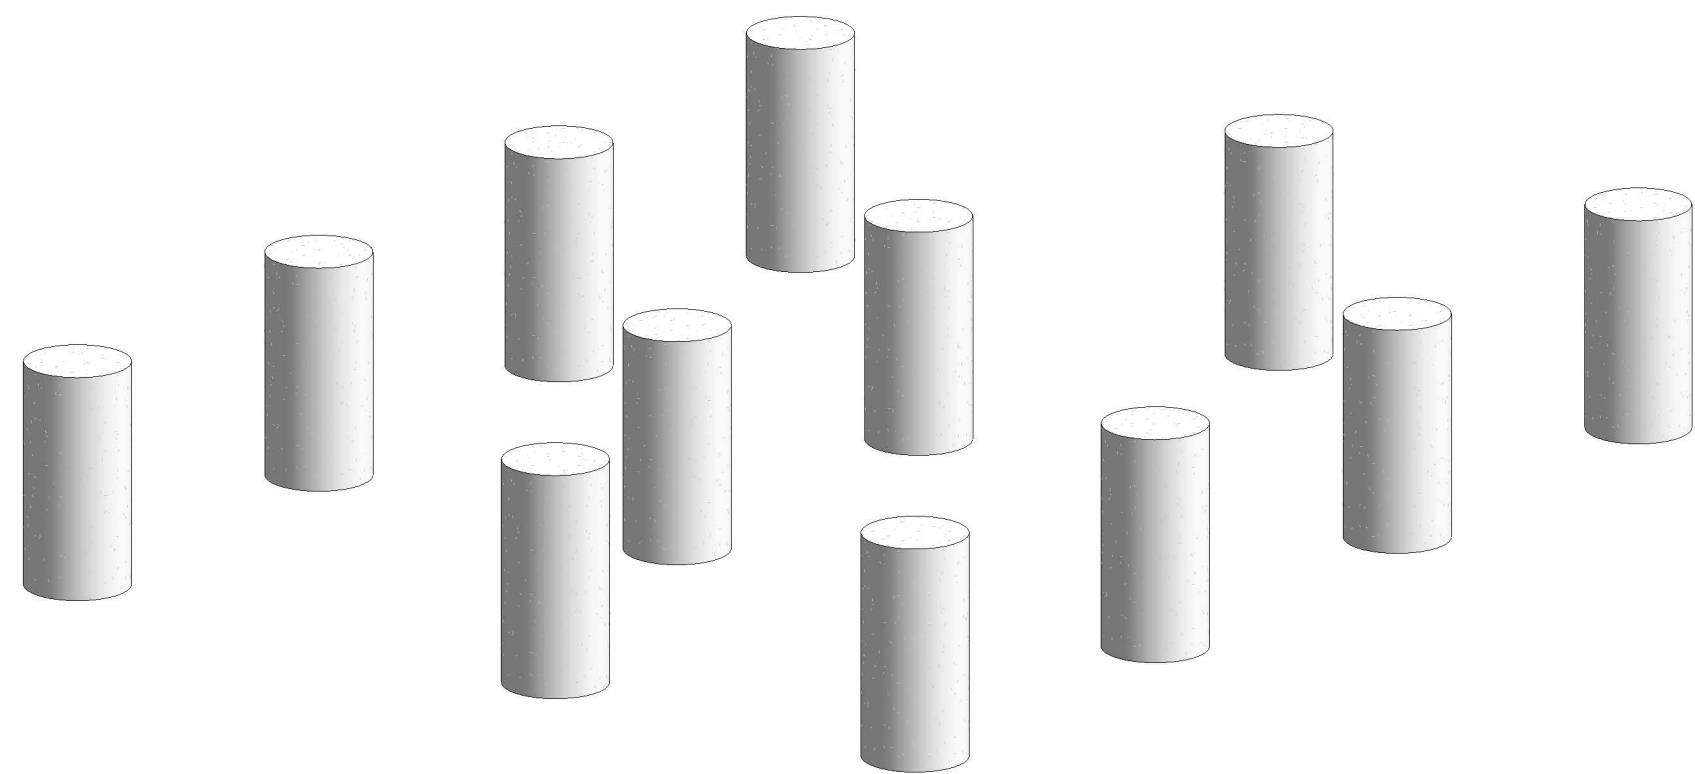


2 3D FOUNDATION  
1/4" = 1'-0"

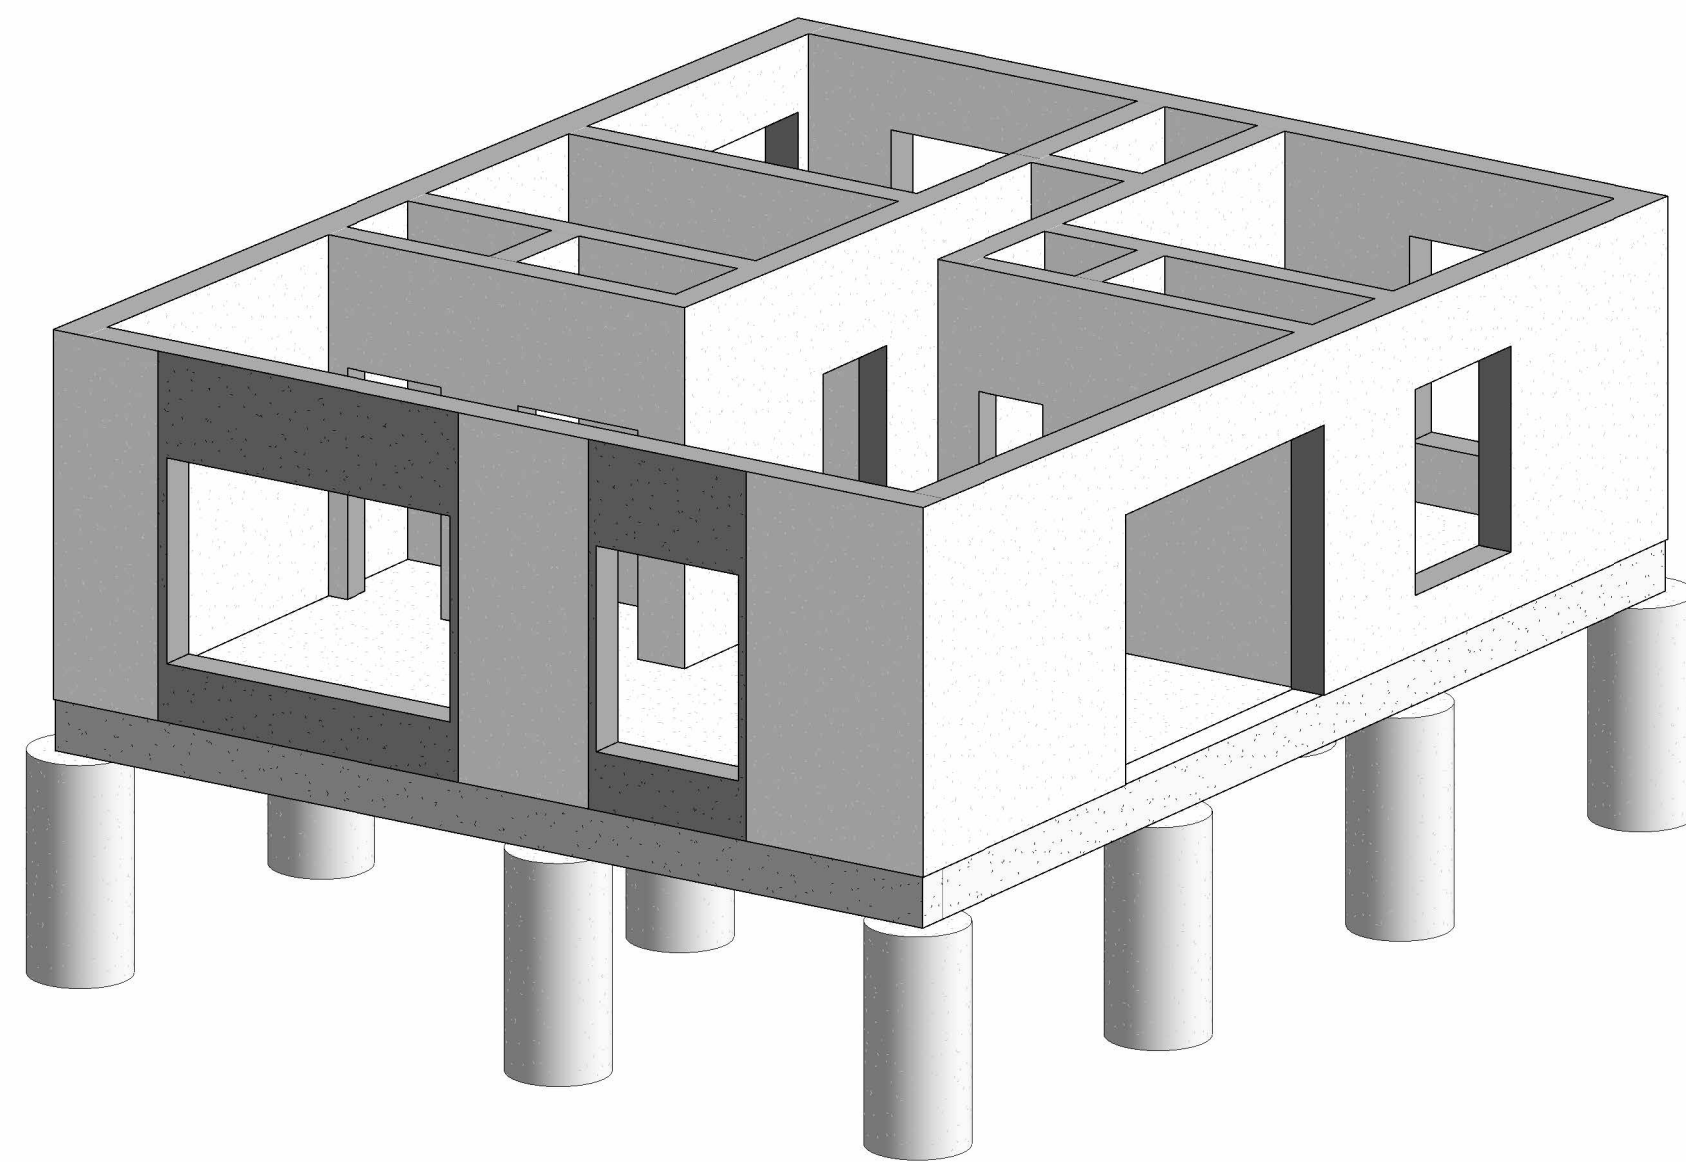

4 STRUCTURAL AND INSULATIVE SHELL  
1/4" = 1'-0"

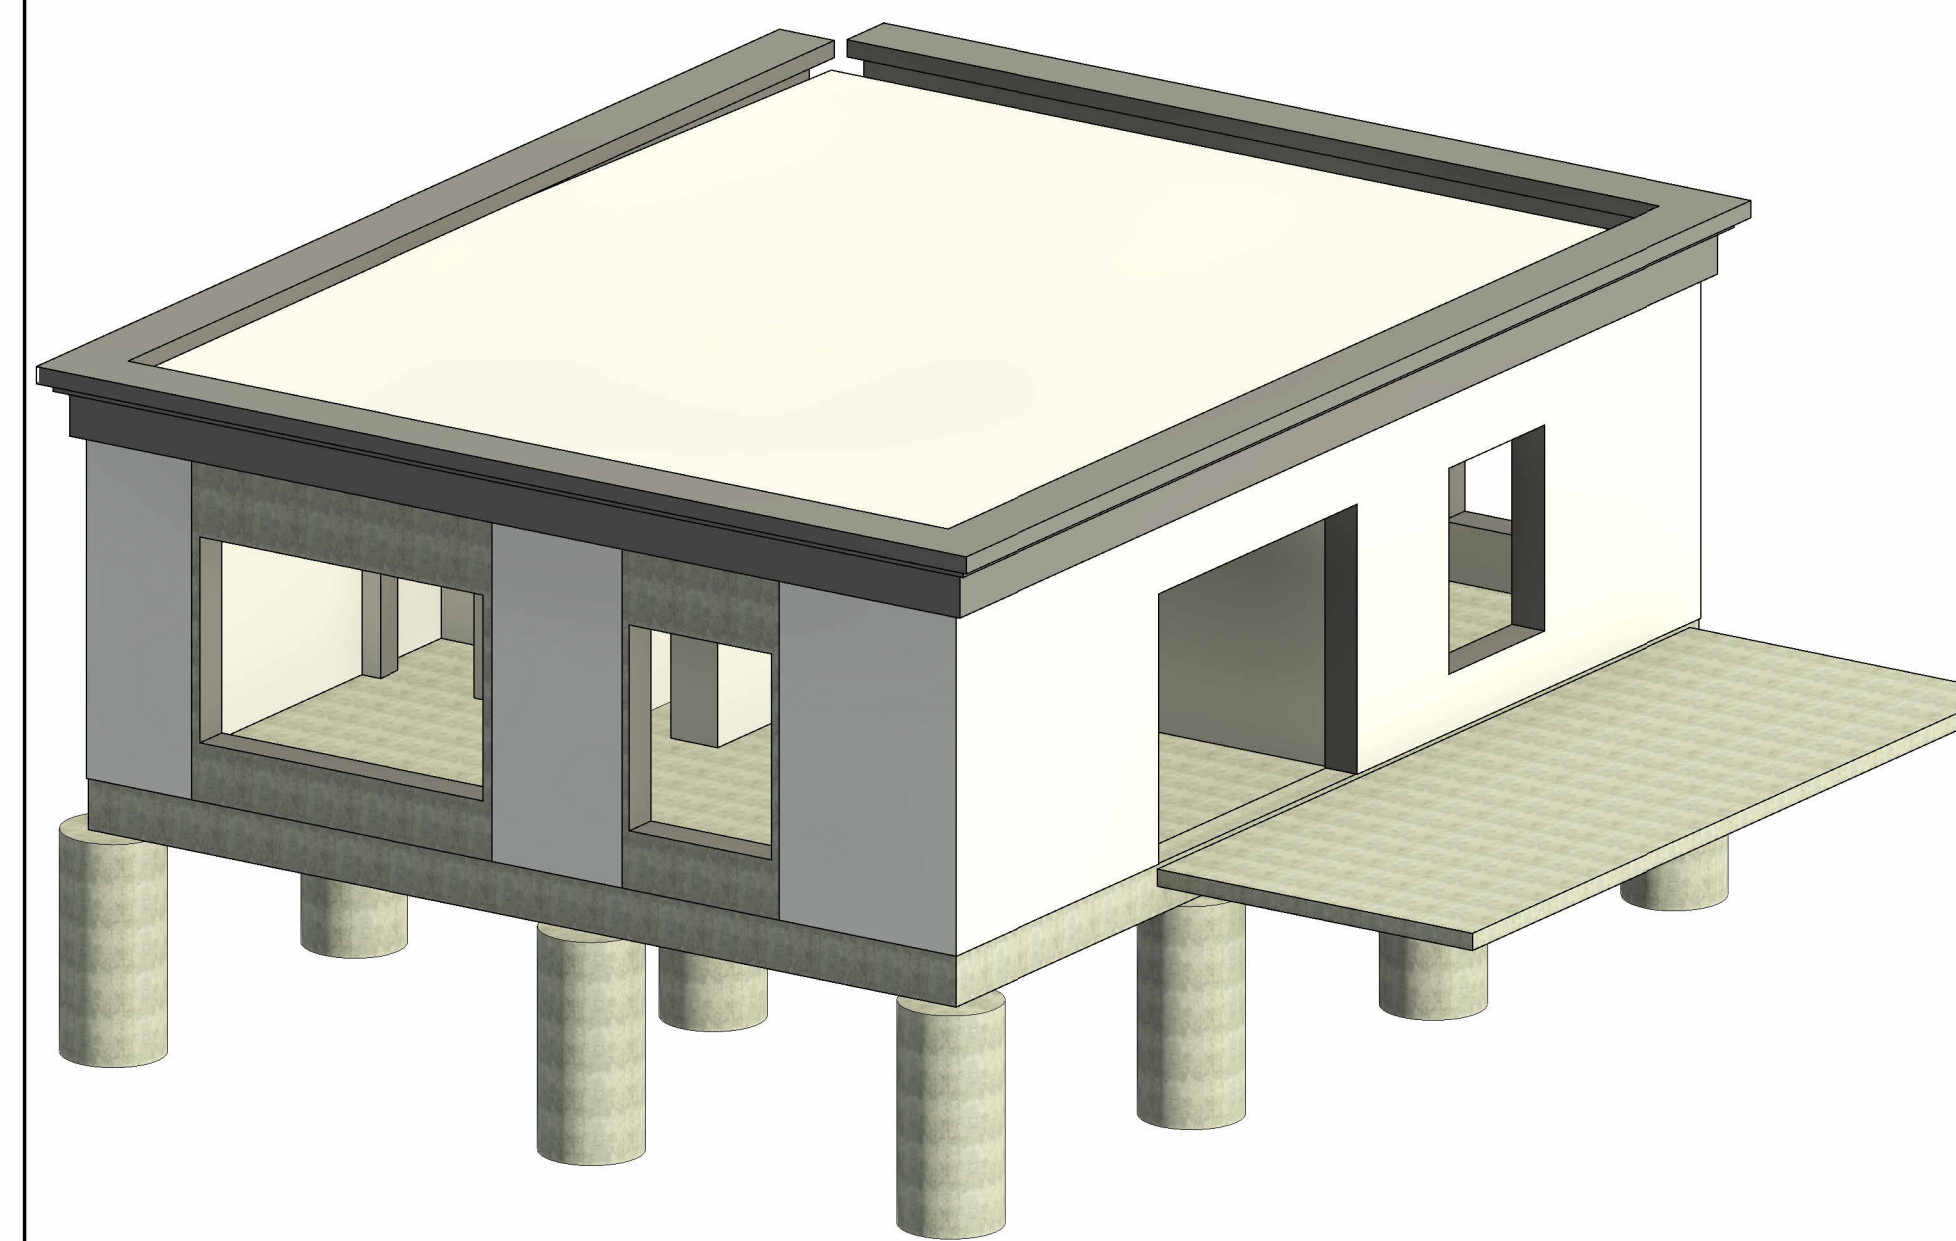

6 ROOF AND FINISH  
1/4" = 1'-0"

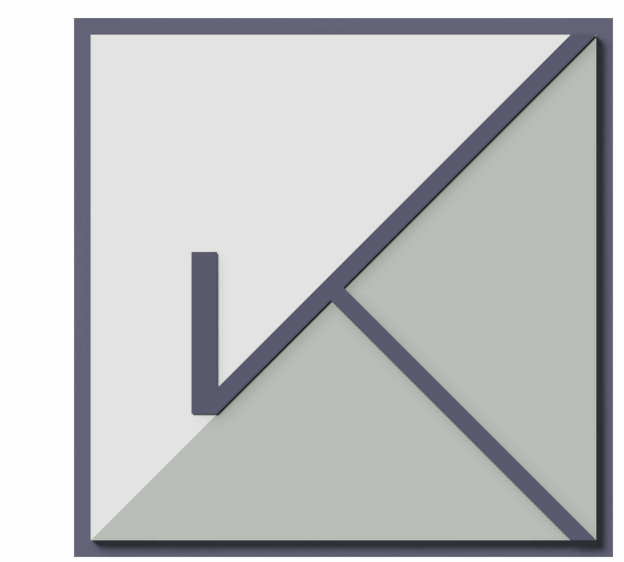

CITY OF NEWBERG - PILOT


201 E 4th St  
Newberg, OR 97132

Date	02.25.2024	
Drawn by		
Checked by		
No.	Description	Date

PLAN VIEWS

A1.0

Scale 1/4" = 1'-0"

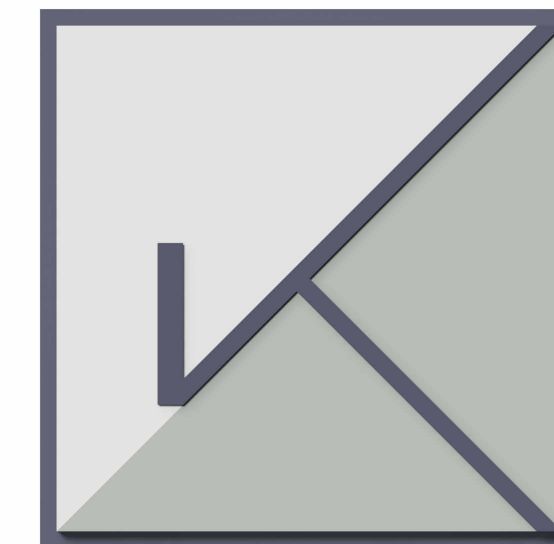

CITY OF NEWBERG - PILOT

201 E 4th St  
Newberg, OR 97132

Date 02.25.2024

Drawn by  
Checked by

No.	Description	Date


ELEVATIONS

A2.0


Scale 1/4" = 1'-0"



① ELEVATION - SOUTH  
1/4" = 1'-0"

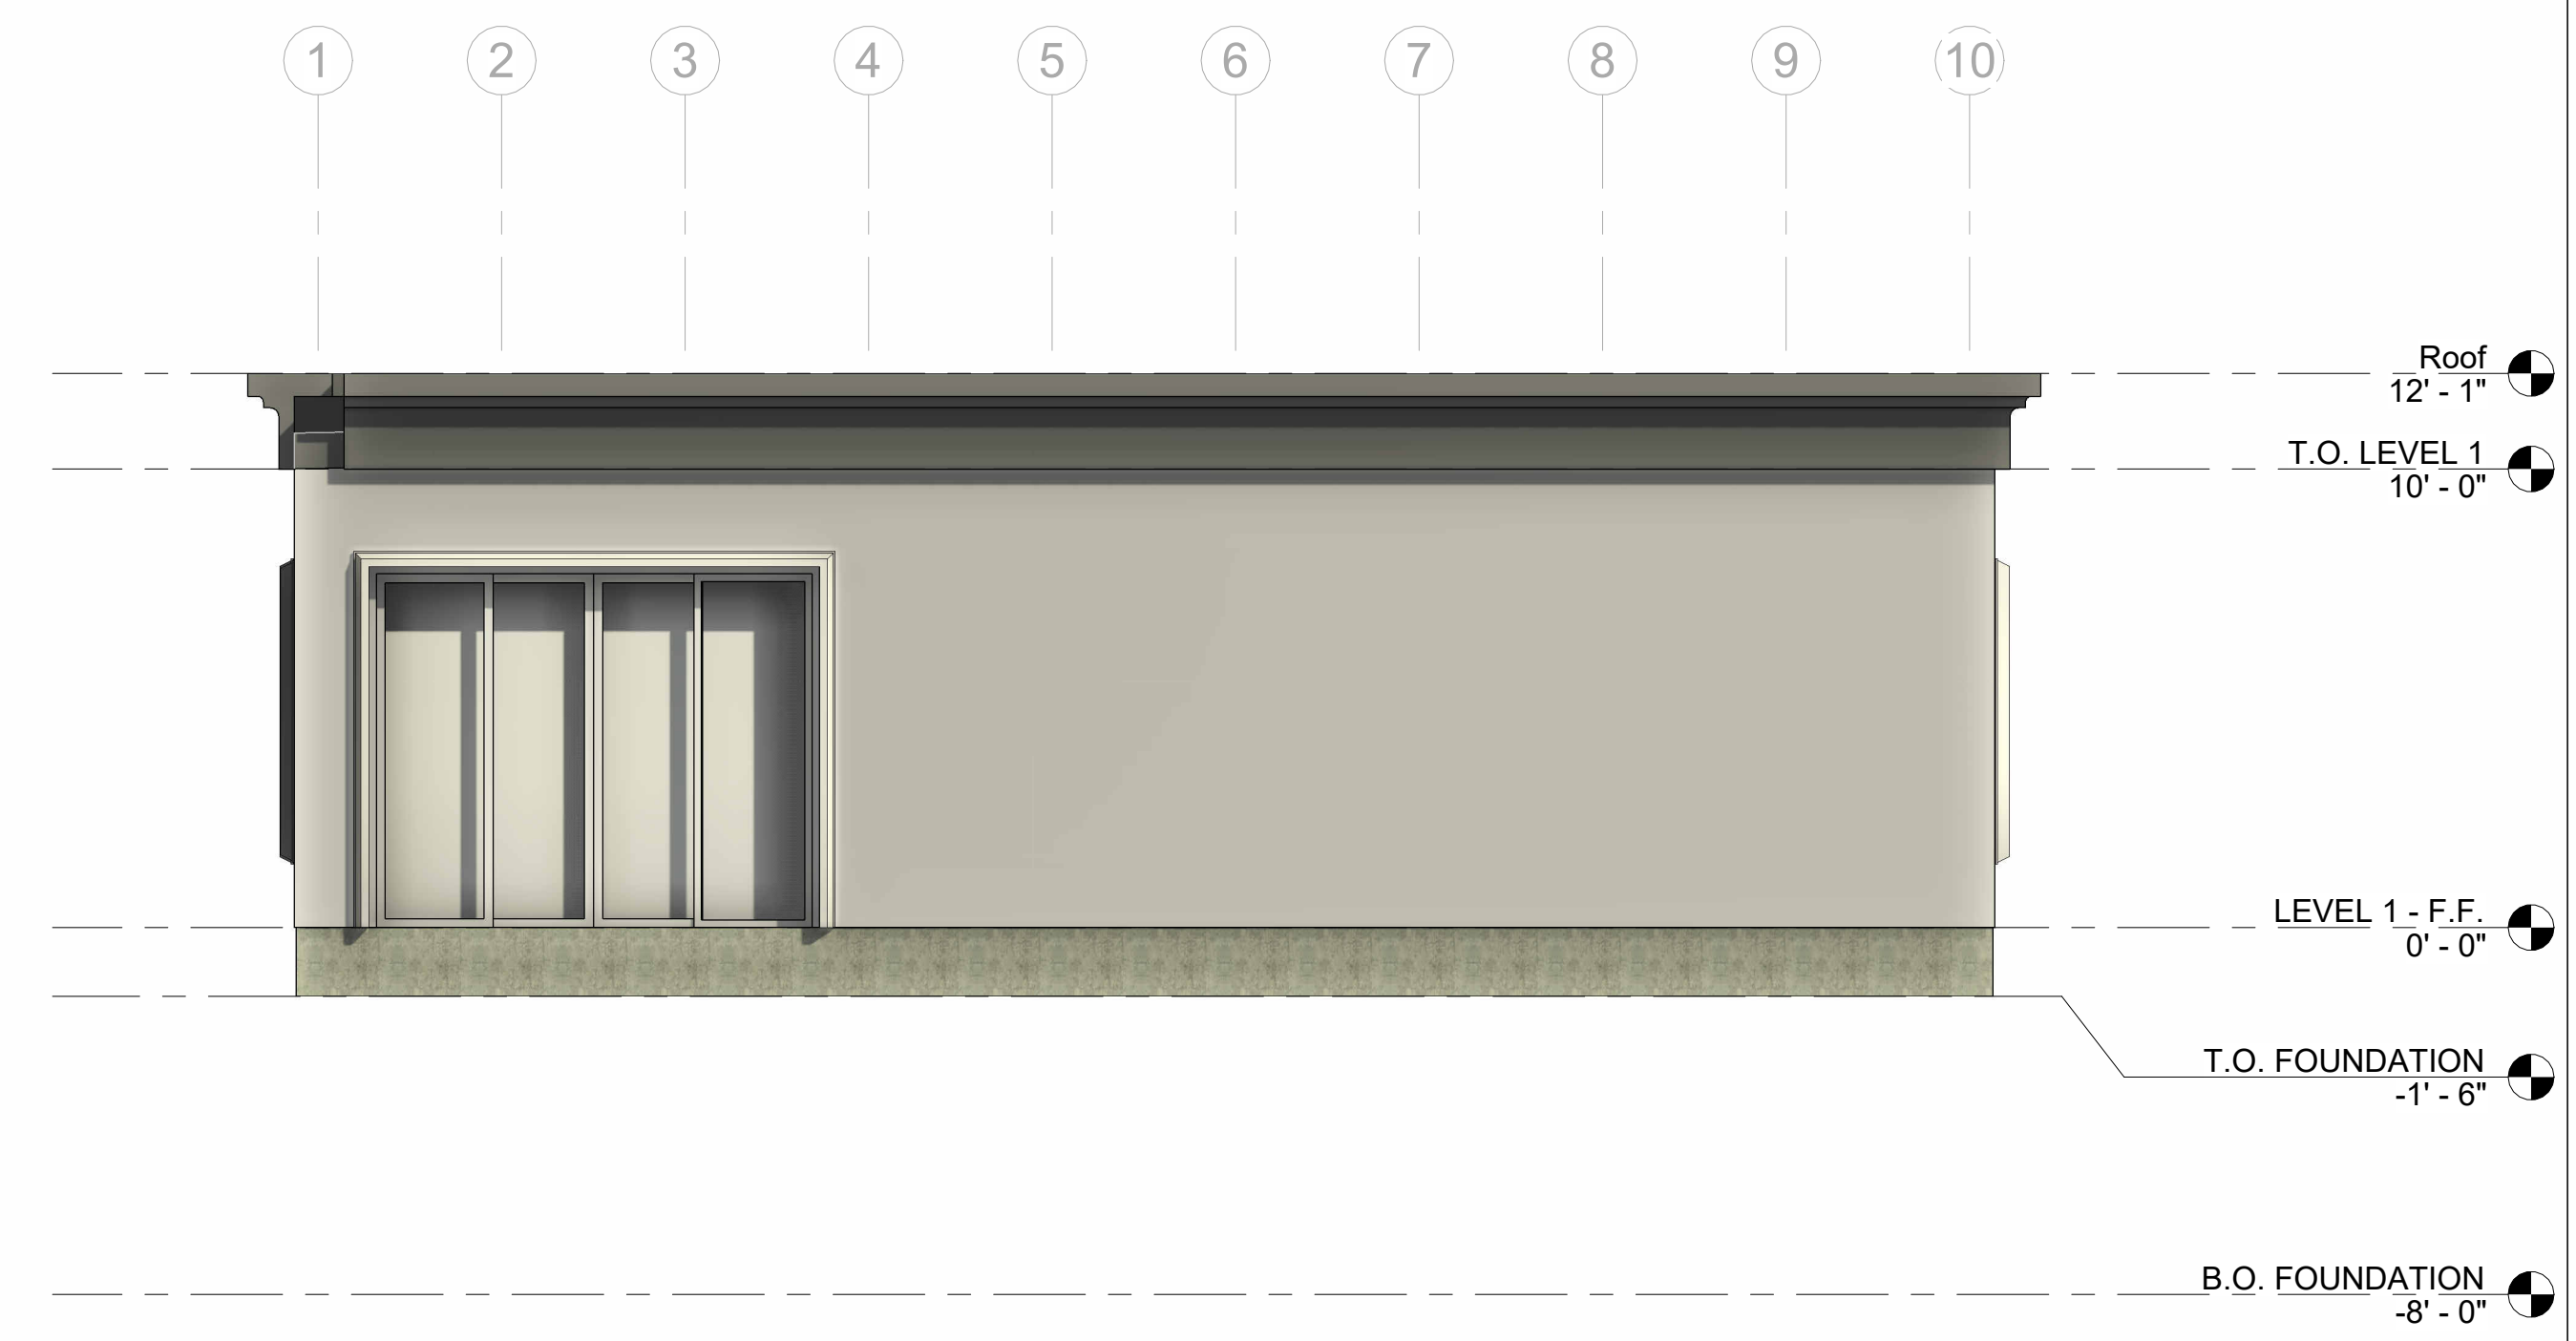


③ ELEVATION - WEST  
1/4" = 1'-0"

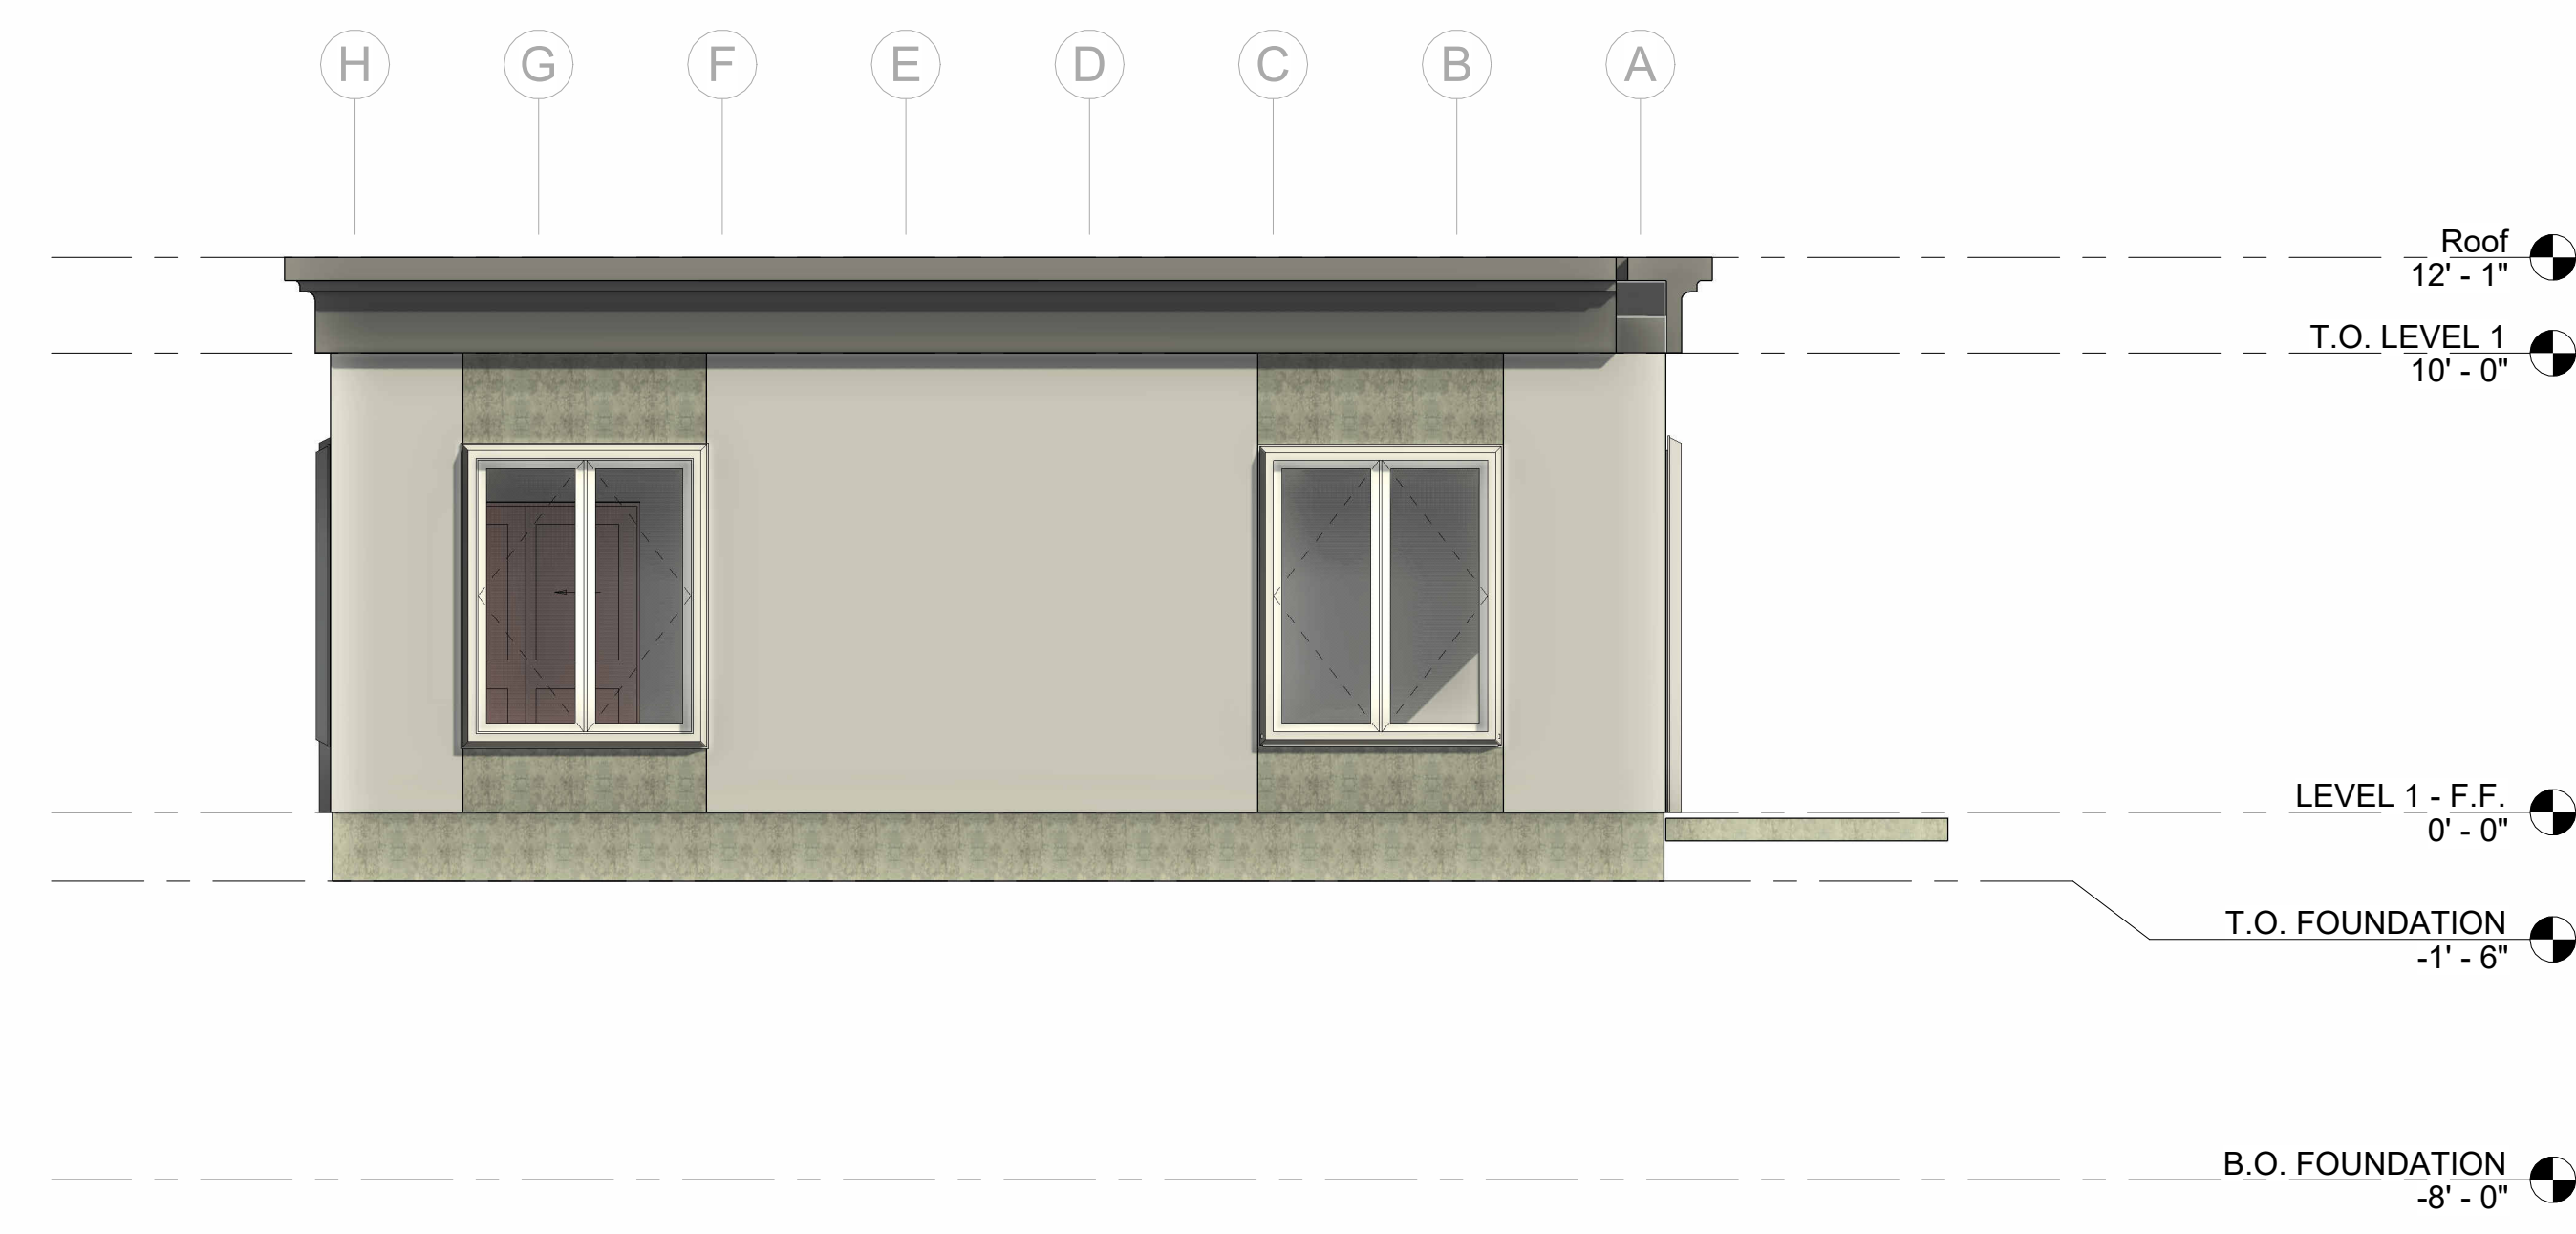


② ELEVATION - NORTH  
1/4" = 1'-0"




④ ELEVATION - EAST  
1/4" = 1'-0"

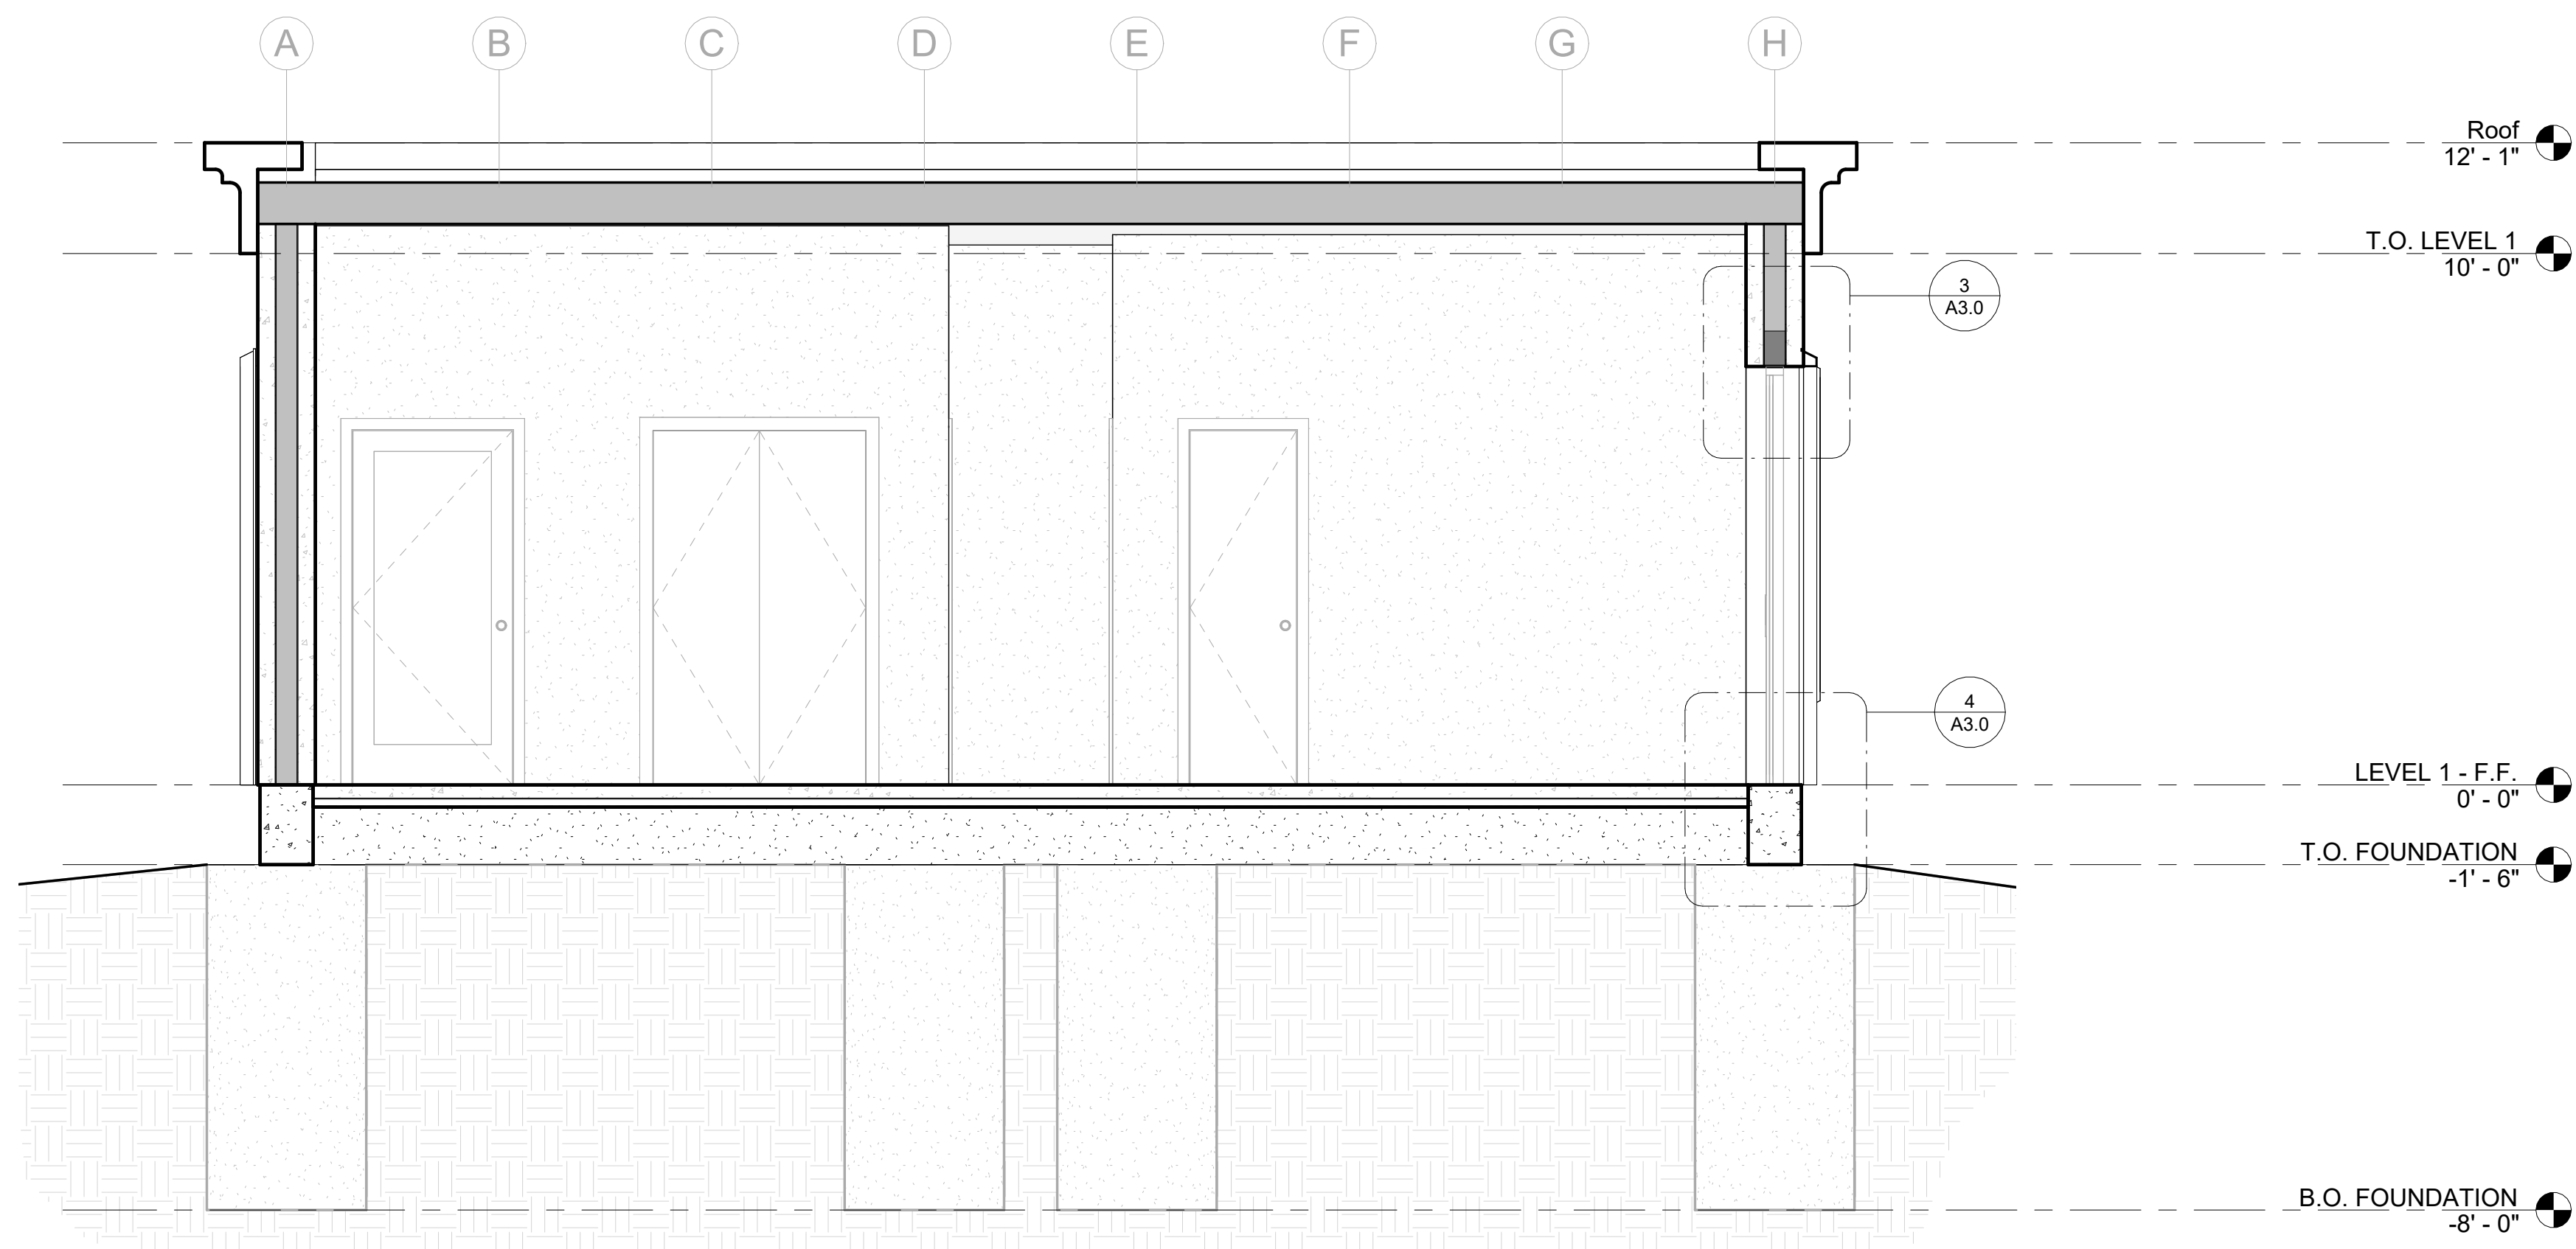


① TRANSVERSE SECTION  
3/8" = 1'-0"

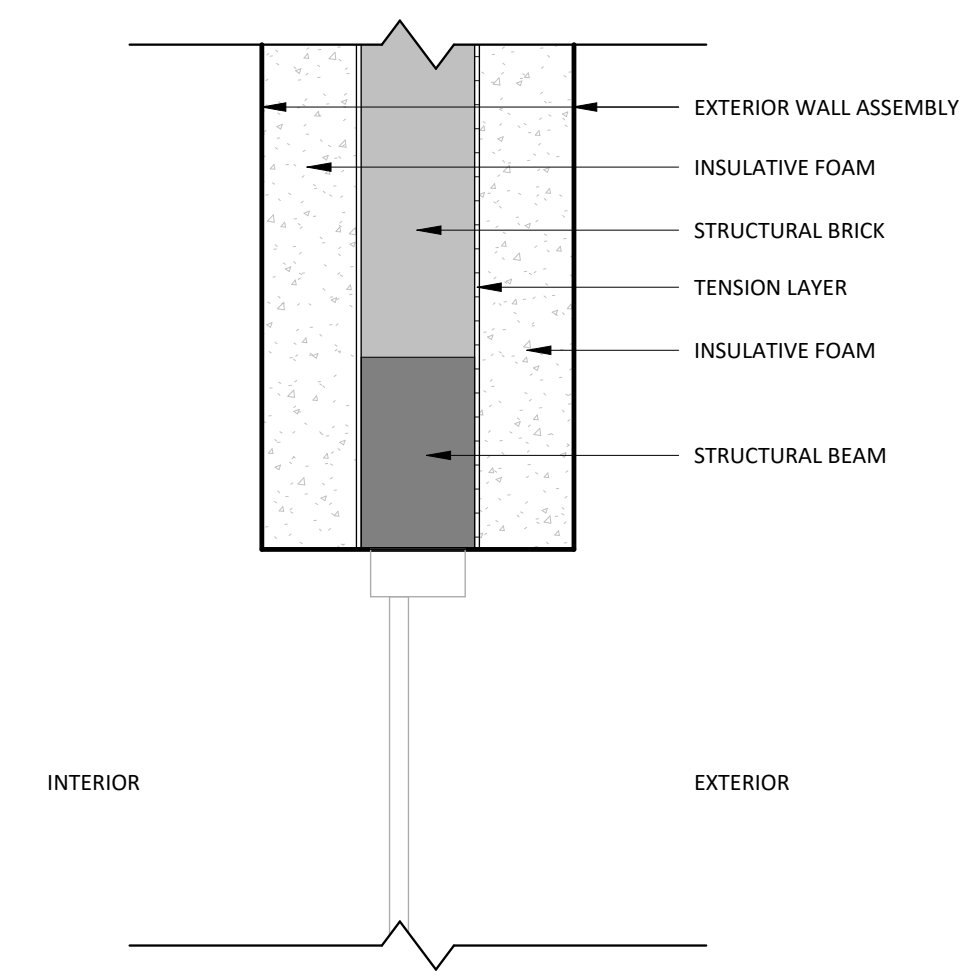


③ HEADER CALLOUT, TYP.  
1 1/2" = 1'-0"

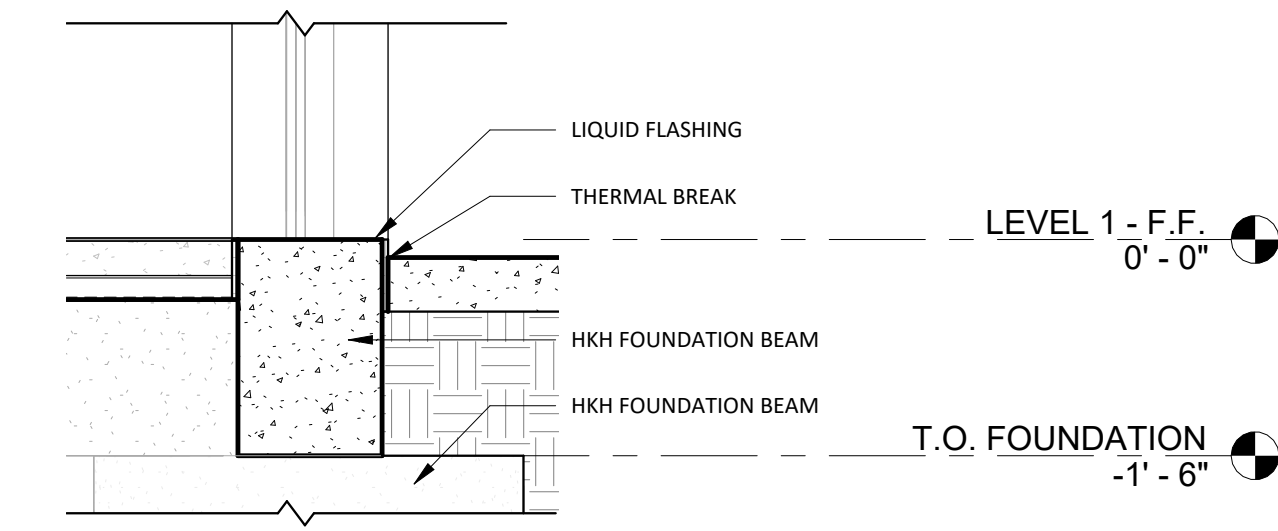

④ TRANSVERSE SECTION - Callout 1  
3/4" = 1'-0"

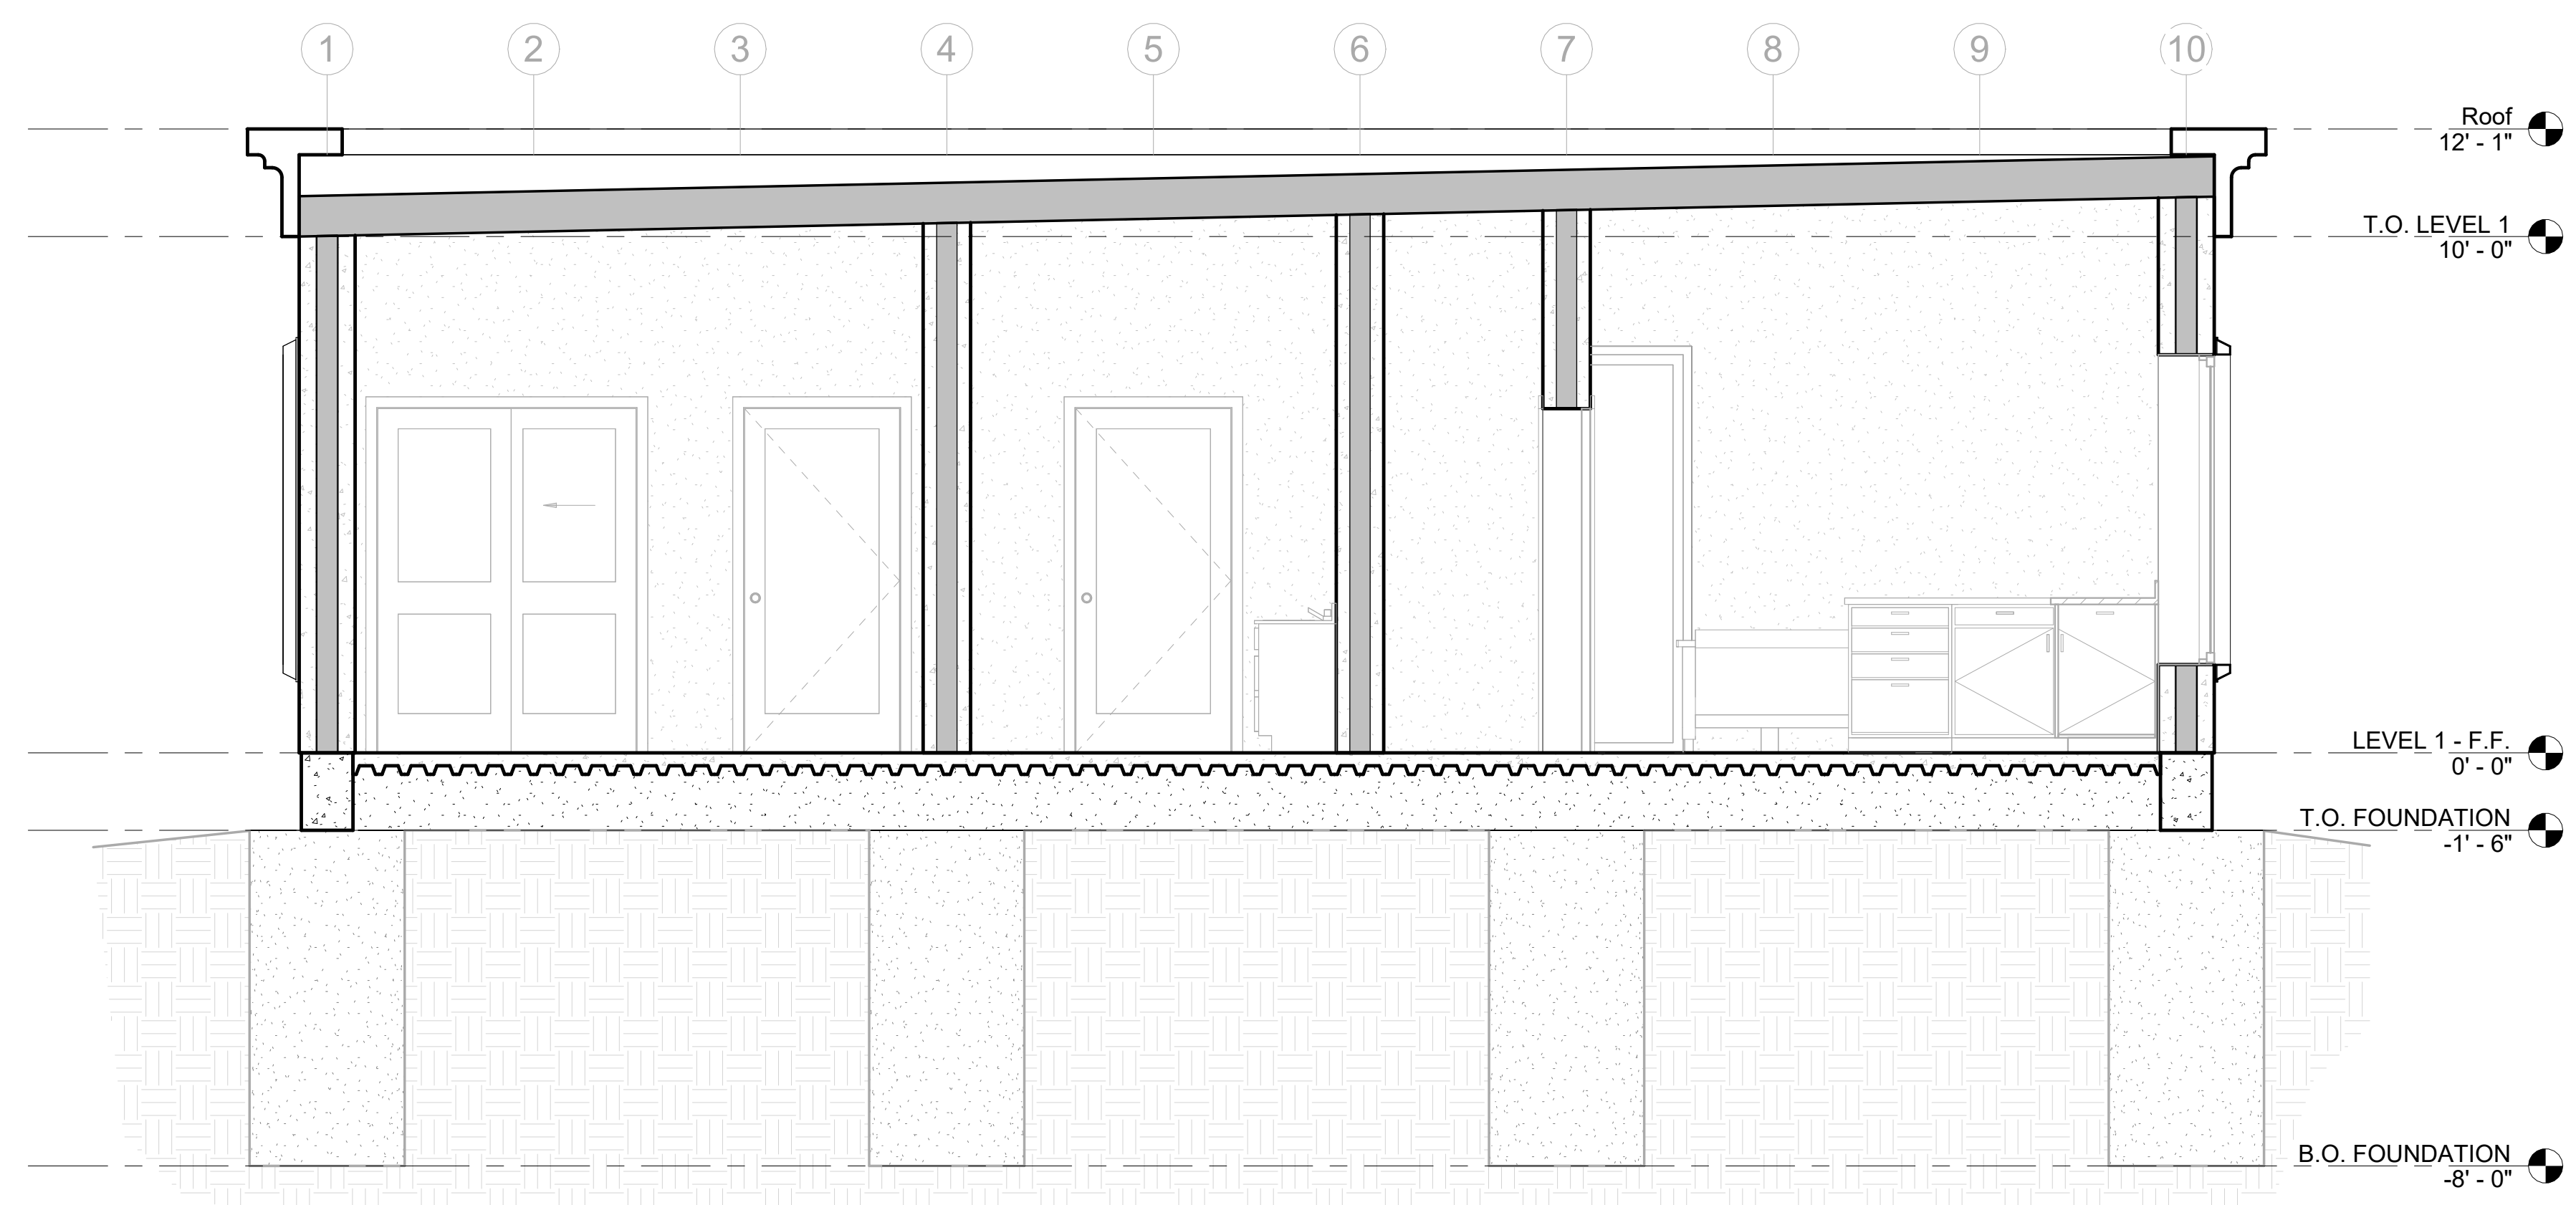

② LONGITUDINAL SECTION  
3/8" = 1'-0"

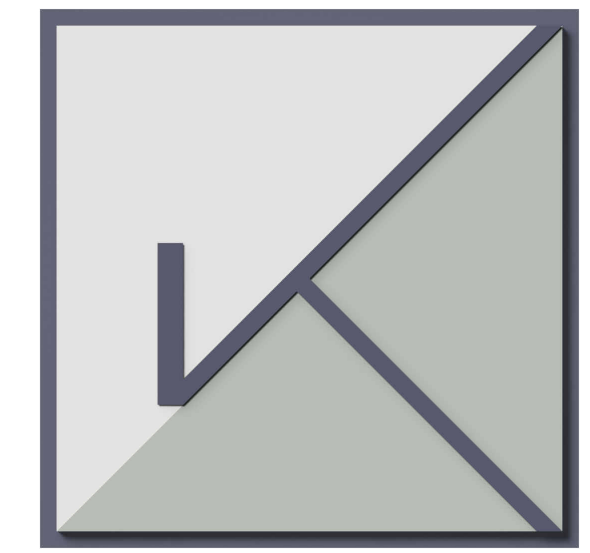

CITY OF NEWBERG - PILOT  
201 E 4th St  
Newberg, OR 97132

Date	02.25.2024	
Drawn by		
Checked by		
No.	Description	Date

BUILDING SECTIONS

A3.0

Scale As indicated